
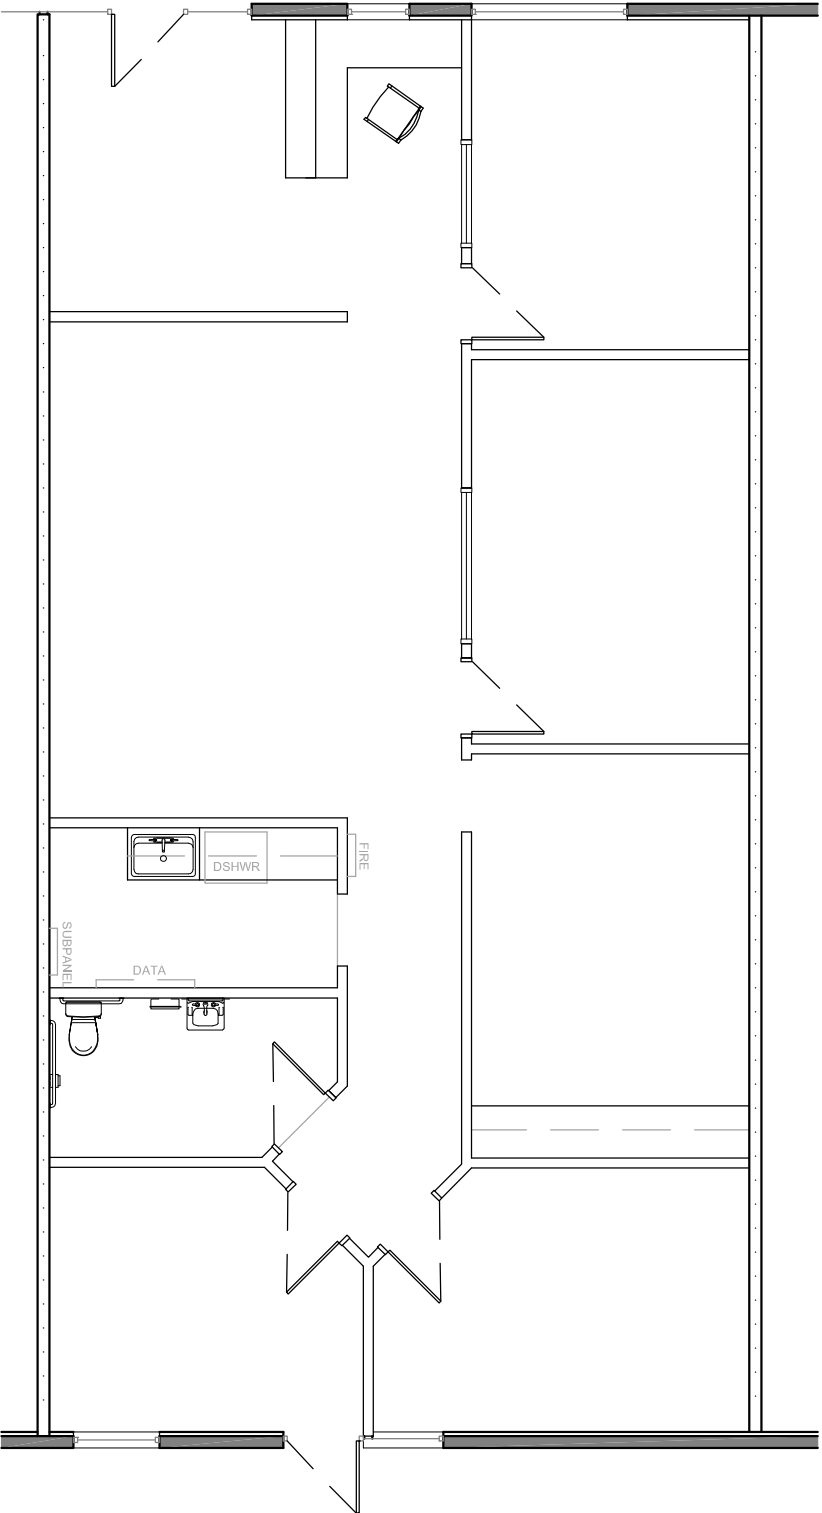


FLOOR PLAN

SCALE: 1/8" = 1'-0"

 

goguen design
s t u d i o

1095 W Rio Salado Pkwy
P.O. Box 1738, Z. 128

Ste 203

Tempe, AZ 85281
P.O. Box 327, 330

SUITE 112
2500 SOUTH POWER RD
MESA, AZ 85209

PROJECT #: 081206
DRAWN BY: CK
CHECKED BY: -
SCALE: 1/8" = 1'-0"
DATE: 12/06/08

PLN